

CABINETRY INFORMATION

MANUFACTURER	HANDCRAFTED
UPPER DOOR	#15 - MODIFIED
LOWER DOOR	#15 - MODIFIED
DRAWER	#28 - MODIFIED
MATERIAL	PANT GRADE - BIRCH
FINISH	CUSTOM
FINISHED SIDES	FLUSH - MATCH
CABINET INTER.	MATCH
TOEKICKS	MATCH
TOP MOLDING	WR #2473
BOTTOM MOLD.	VALENCE W/F - 2 DETAIL
HARDWARE	N/A
OVERLAY	FULL
HARDWARE POS.	N/A
MISCELLANEOUS	

ACCESSORIES

(3) SPICE DRAWERS	
P/O DBL. TRASH BIN	
LAZY SUSAN BASE	
(2) ROLL-OUTS	
CUTLERY DIVIDERS	
SOAP SAVER	

APPLIANCES

APPLIANCE	BRAND	MODEL	SIZE/COLOR
FRIDGE			
FREEZER			
RANGE			
OVEN			
MICROWAVE			
DISHWASHER			
TRASH COMP.			
WINE CAPT.			
SINK			
MAIN FAUCET			
PREP SINK			
PREP FAUCET			
BLOWER			
FAN			
OTHER			

COUNTER TOP INFORMATION


COUNTER TYPE	
DECK COLOR	
EDGE	
BACKSPLASH	
SINK SPECS	

FRONT DISPLAY

SCALE: 1/2"=1'-0"	JOB: B.C.	DATE:
DESIGNED BY: BILL CASSELLA		12-11-02
	JOB NO.	

FLOOR PLAN

REVISED:		DWG NO.	D1
APPROVED BY:		1 OF 2	

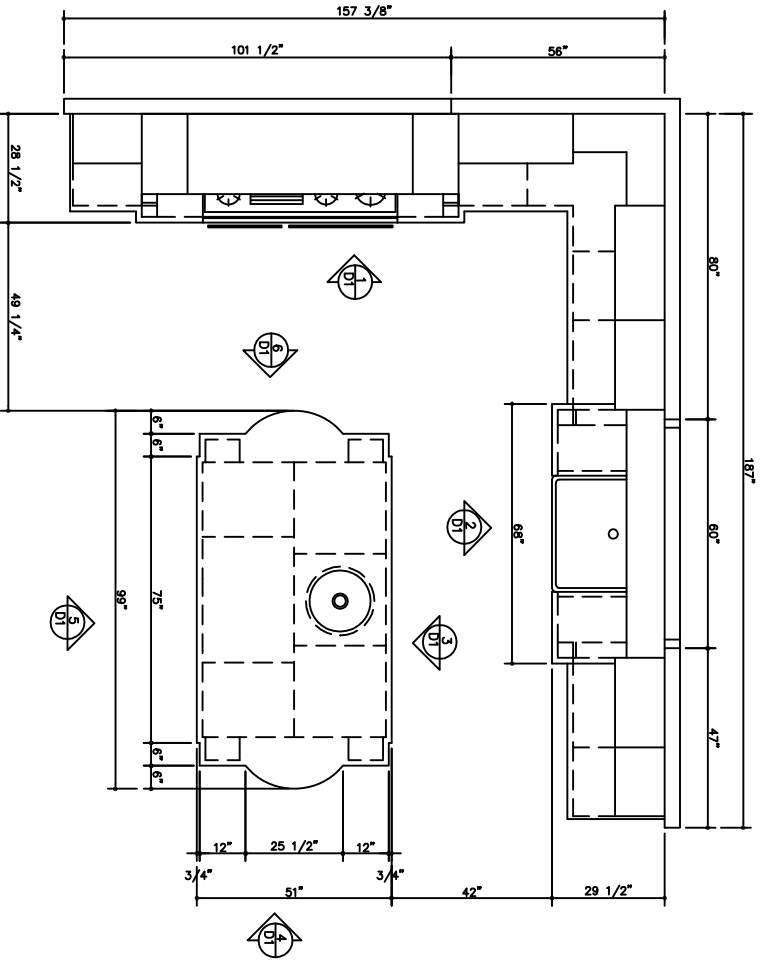

**CABINETRY INFORMATION**

MANUFACTURER	HANDCRAFTED
UPPER DOOR	#15 - MODIFIED
LOWER DOOR	#15 - MODIFIED
DRAWER	#28 - MODIFIED
MATERIAL	PAINT GRADE - BIRCH
FINISH	CUSTOM
FINISHED SIDES	FLUSH - MATCH
CABINET INTER.	MATCH
TOEKICKS	MATCH
TOP MOLDING	WR #2973
BOTTOM MOLD.	VALANCE W/F - 2 DETAIL
HARDWARE	N/A
OVERLAY	FULL
HARDWARE POS.	N/A
MISCELLANEOUS	N/A

**ACCESSORIES**

(3) SPICE DRAWERS	
P/O DBL TRASH BIN	
LAZY SUSAN BASE	
(2) ROLL-OUTS	
CUTLERY DRAWERS	
SOAP SAVER	

**APPLIANCES**

APPLIANCE	BRAND	MODEL	SIZE/COLOR
FRIDGE			
FREEZER			
RANGE			
OVEN			
MICROWAVE			
DISHWASHER			
TRASH COMP.			
WINE CAPT.			
SINK			
MAIN FAUCET			
PREP FAUCET			
PREP FAUCET			
BLOWER			
FAN			
OTHER			

**COUNTER TOP INFORMATION**

COUNTER TYPE	
DECK COLOR	
EDGE	
BACKSPLASH	
SINK SPECS	

**FRONT DISPLAY**

SCALE: 1/2"=1'-0"	JOB: B.C	DATE:
DESIGNED BY: BILL CASSELLA		12-11-02
	JOB NO	

**ELEVATIONS**

REVISED:		DWG NO.	D2
APPROVED BY:			20" x 2

